


DIMENSIONS: MM [INCHES]



**VOLUTE DEWATERING PRESS  
ES-101 GA  
ELEVATION**

JOB# PWT VDP ES-101 GA	SCALE
DATE 30 OCT 2008	NTS
DRAWN PWTech Inc.	SHEET
APPROV. ALEX DAVEY	1 OF 3

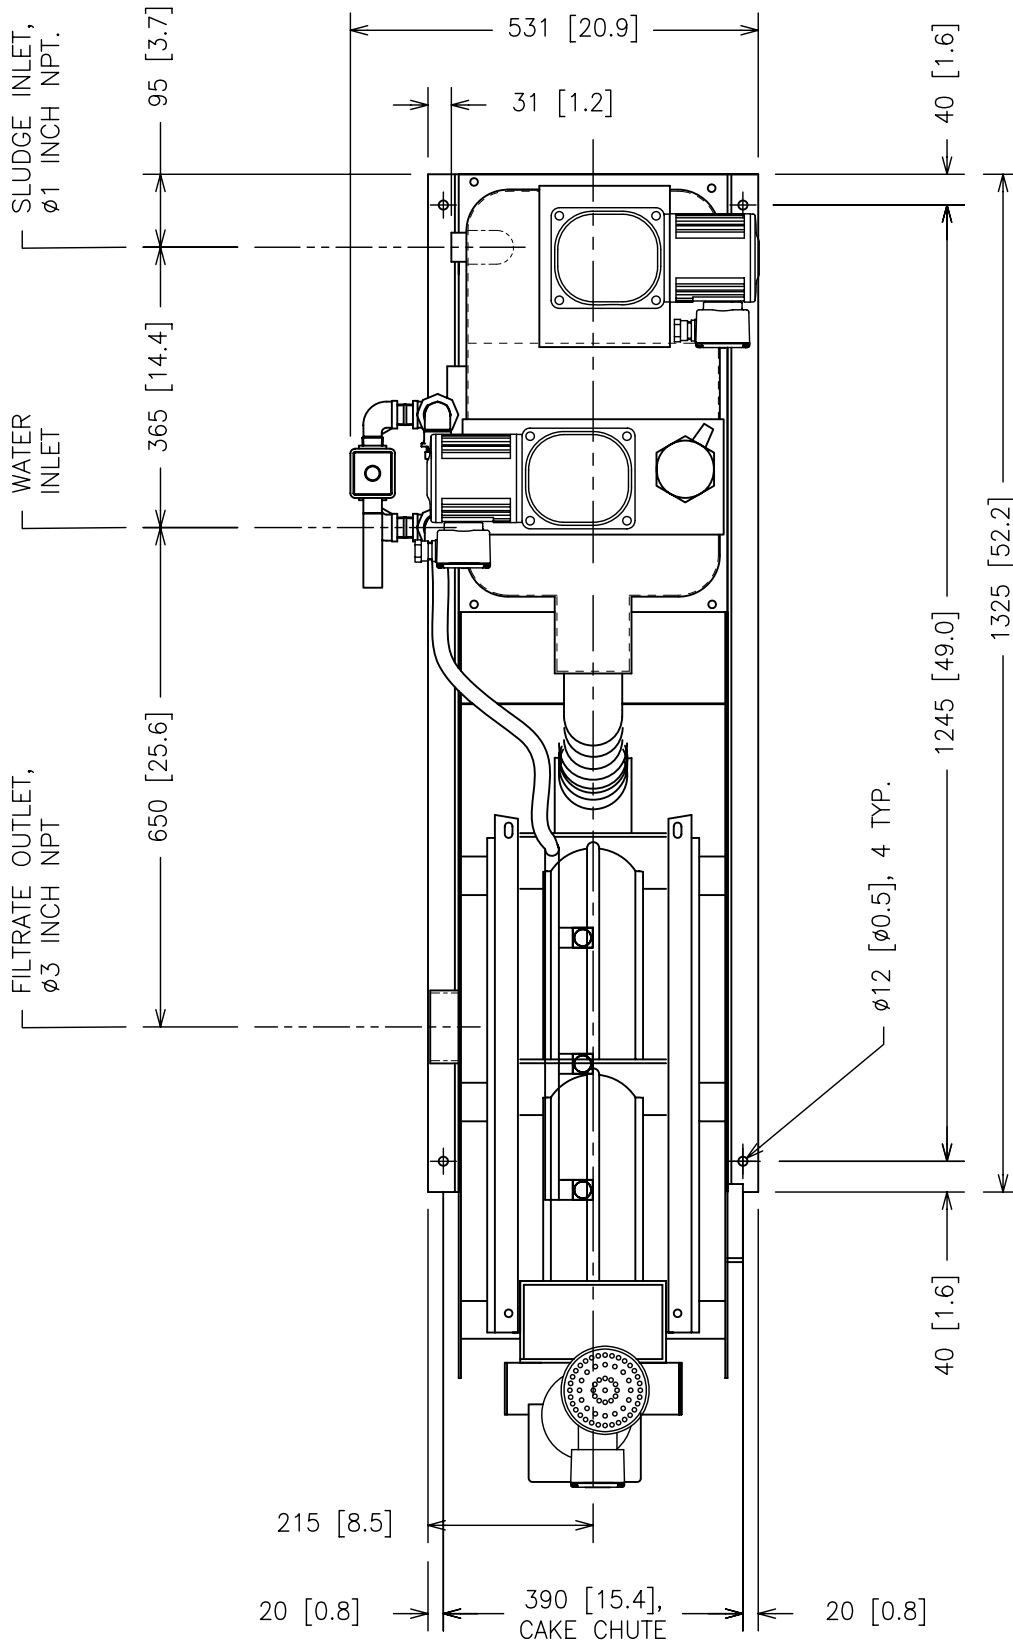



PLAN VIEW

DIMENSIONS: MM [INCHES]



VOLUTE DEWATERING PRESS  
ES-101 GA  
PLAN

JOB# PWT VDP ES-101 GA	SCALE
DATE 30 OCT 2008	NTS
DRAWN PWTech Inc.	SHEET
APPROV. ALEX DAVEY	2 OF 3

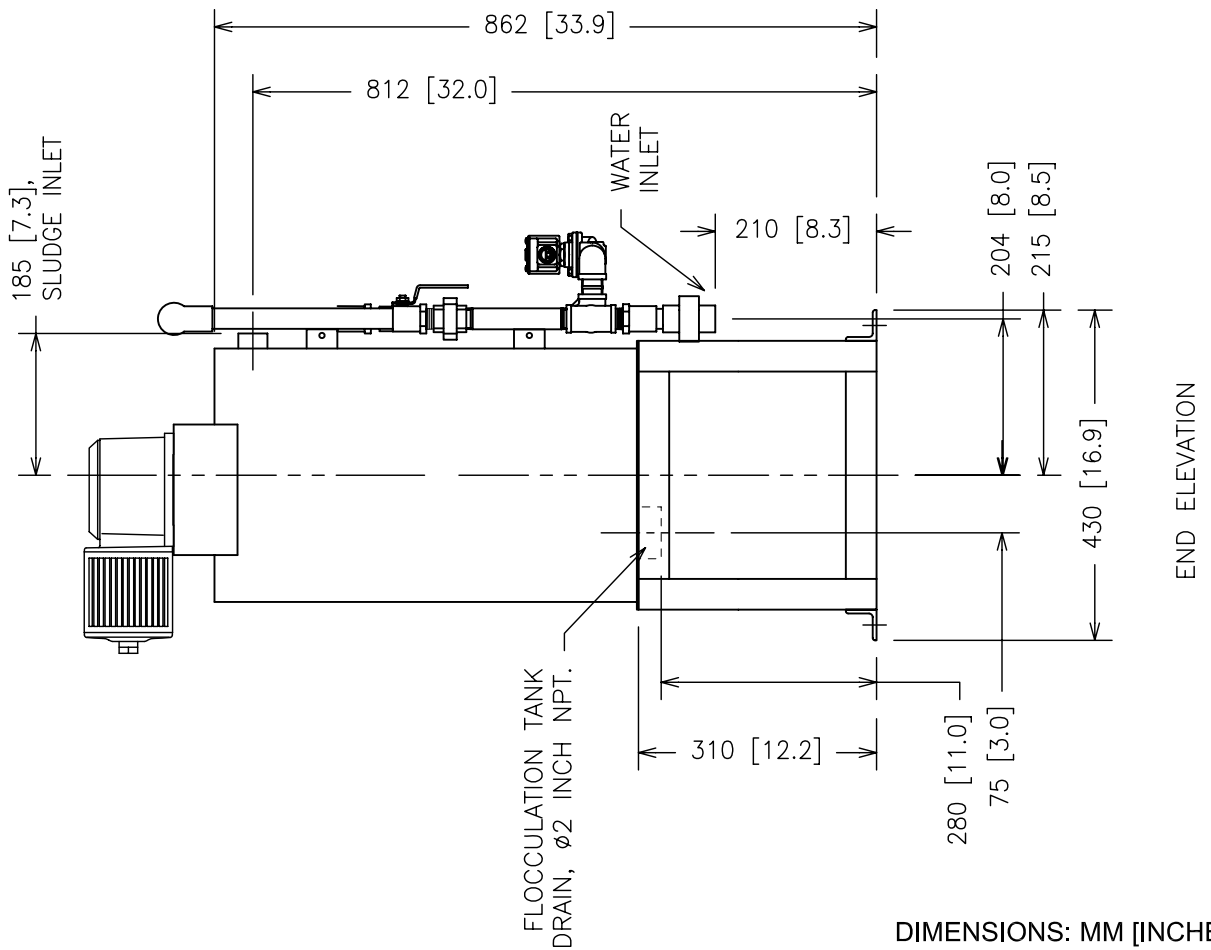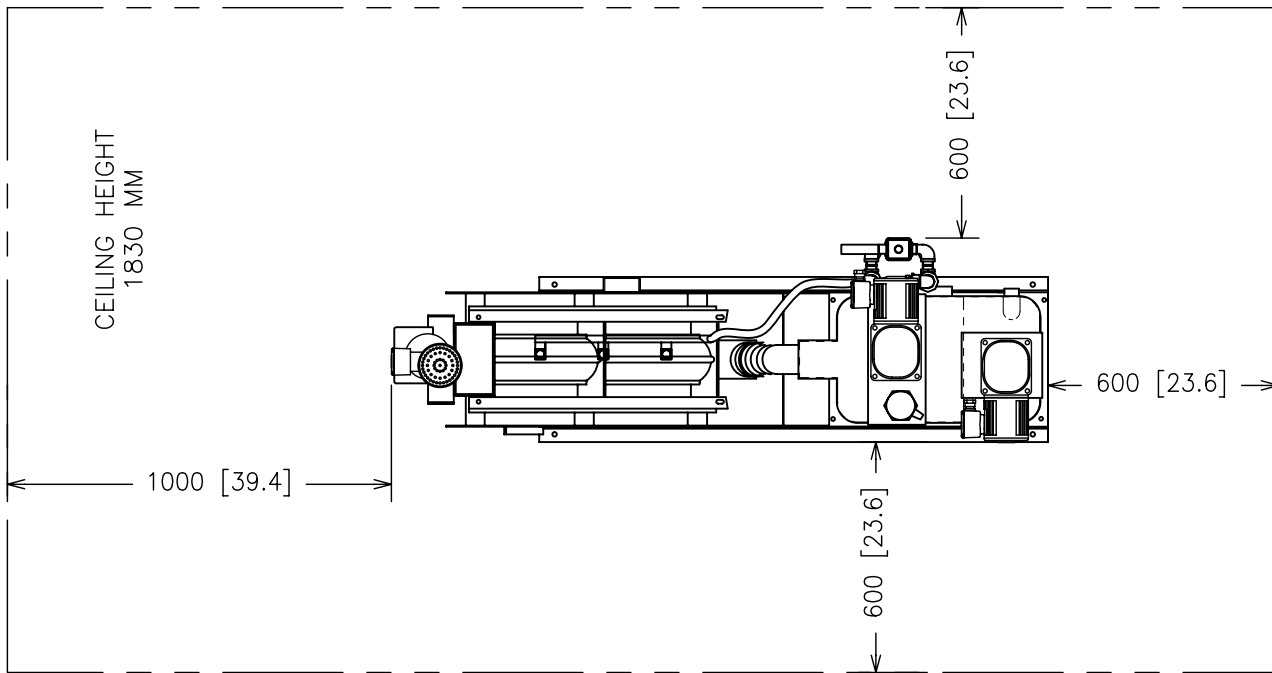

**VOLUTE DEWATERING PRESS  
ES-101 GA  
END & REQ. MAINT. SPACE**

JOB# PWT VDP ES-101 GA	SCALE
DATE 30 OCT 2008	NTS
DRAWN PWTech Inc.	SHEET
APPROV. ALEX DAVEY	3 OF 3